

19 11/16

Date: Thursday, 08/11/2007 8:28:50 AM
 User: Linda Lacelle

Process Sheet

Customer : CU-DAR001 Dart Helicopters Services Drawing Name : LANYARD ASSEMBLY
 Job Number : 35602
 Estimate Number : 12306
 P.O. Number : *N/A*
 This Issue : 08/11/2007 S.O. No. : *N/A*
 Prsht Rev. : NC
 First Issue : *N/A* Type : SMALL / MED FAB
 Previous Run : 34308
 Written By : *[Signature]*
 Checked & Approved By : *[Signature]*
 Comment : Est: C 01.08.24 Removed Manufacturer Release
 Certification SM/EC

Part Number : D269017
 Drawing Number : D2690 REV. B2
 Project Number : N/A
 Drawing Revision : B2
 Material : *N/A*
 Due Date : 15/11/2007 Qty: 30 Um: Each

Additional Product

Job Number:



Seq. #: Machine Or Operation: Description :

1.0 CBL460 Loop Sleeve



Comment: Qty.: 2.0000 Each(s)/Unit Total : 60.0000 Each(s)

Loop Sleeve

Pick:

Qty	Part Number	Description	Batch
2	CBL-460	Loop Sleeve	<i>M103927</i>

[Signature] 07/11/08

2.0 CBL1240 Cable



Comment: Qty.: 1.4868 f(s)/Unit Total : 44.6040 f(s)

Cable

Pick:

Qty	Part Number	Description	Batch
17"	CBL-1240	Cable	<i>M102439</i>

[Signature] 07/11/08

3.0 SMALL FAB 1 SMALL & MEDIUM FAB RESOURCE 1



Comment: SMALL & MEDIUM FAB RESOURCE 1
 Assemble as per Dwg D2690

[Signature] 07/11/08

(30)

[Signature] Pto

4.0 QC5 INSPECT WORK TO CURRENT STEP



Comment: INSPECT WORK TO CURRENT STEP

[Signature] 07/11/08

(30)

5.0 PACKAGING 1 PACKAGING RESOURCE #1



Comment: PACKAGING RESOURCE #1

Identify and Stock

Location: *3741*

[Signature] 07/11/09 (30)

W/O:		WORK ORDER CHANGES							
DATE	STEP	PROCEDURE CHANGE		By	Date	Qty	Approval Chief Eng / Prod Mgr	Approval QC Inspector	

Part No: _____ PAR #: _____ Fault Category: _____ NCR: Yes No DQA: _____ Date: _____

QA: N/C Closed: _____ Date: _____

NCR:		WORK ORDER NON-CONFORMANCE (NCR)							
DATE	STEP	Description of NC Section A	Corrective Action		Section B		Verification Section C	Approval Chief Eng	Approval QC Inspector
			Initial Chief Eng	Action Description Chief Eng		Sign & Date			

NOTE: Date & initial all entries

Date: Thursday, 08/11/2007 8:28:50 AM
User: Linda Lacelle

Process Sheet

Customer: CU-DAR001 Dart Helicopters Services

Drawing Name: LANYARD ASSEMBLY

Job Number: 35602

Part Number: D269017

Job Number:



Seq. #:

Machine Or Operation:

Description :

6.0

QC21

FINAL INSPECTION/W/O RELEASE



Comment: FINAL INSPECTION/W/O RELEASE

D269017

Job Completion



a D269017

W/O:		WORK ORDER CHANGES						
DATE	STEP	PROCEDURE CHANGE		By	Date	Qty	Approval Chief Eng / Prod Mgr	Approval QC Inspector

Part No: _____ PAR #: _____ Fault Category: _____ NCR: Yes ☒ No ☐ DQA: ☒ Date: 07/11/08
 QA: N/C Closed: _____ Date: _____


NCR:		WORK ORDER NON-CONFORMANCE (NCR)							
DATE	STEP	Description of NC Section A	Corrective Action		Section B		Verification Section C	Approval Chief Eng	Approval QC Inspector
			Initial Chief Eng	Action Description Chief Eng	Sign & Date				
07/11/08	3	1 parts was the was was damage cable cable was prais	IS 07/11/08	Swap & replace	SR 07/11/08		07/11/08	IS 07/11/08	07/11/08

NOTE: Date & initial all entries



DESIGN <i>MEY</i>	DRAWN BY <i>KE</i>	DART AEROSPACE LTD VICTORIA INTERNATIONAL AIRPORT, CANADA	
CHECKED <i>MEY</i>	APPROVED <i>BW</i>	DRAWING NO. D2690	REV. B SHEET 1 OF 1
DATE 97.10.02		TITLE LANYARD ASSEMBLY	SCALE NTS
A	97.07.03	NEW ISSUE	
B	97.10.02	REVISED NOTE FOR ADDITIONAL LENGTH	
BI	<i>CP</i> 01 08.20	ADD NOTE TO REMOVE 2.25" OF SLEEVE	
BC	<i>CP</i> 04 06.29	ADDED TOLERANCE	

RELEASED
971003 KE
TSR 4374

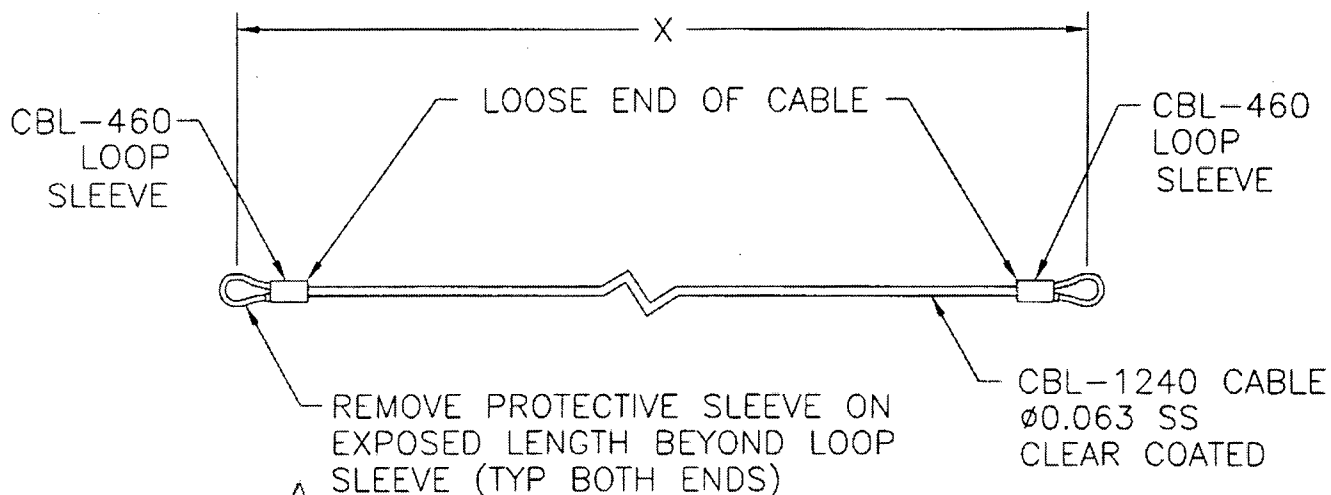

~~EN REMOVE 2.25" OF SLEEVE EACH END~~

~~52 REMOVE 2.12" MIN - 2.25" MAX OF SLEEVE EACH END~~

D2690-X

X = LENGTH IN INCHES

no 35602

NOTE: CUT CABLE 2.50* INCHES LONGER THAN 'X' LENGTH. FOLD ENDS TIGHT TO 'X' LENGTH AND CRIMP WITH SLEEVE AT END OF LOOSE END OF CABLE WITH CBL-705 CRIMPING TOOL.

*ADDITIONAL LENGTH MAY BE NECESSARY IN SOME APPLICATIONS. CUT AS REQUIRED.

NOTE: IN SOME CASES, END HAS TO BE CRIMPED AFTER ASSEMBLY WITH ATTACHING PARTS.

W/O:		WORK ORDER CHANGES							
DATE	STEP	PROCEDURE CHANGE		By	Date	Qty	Approval Chief Eng / Prod Mgr	Approval QC Inspector	

Part No: _____ PAR #: _____ Fault Category: _____ NCR: Yes No DQA: _____ Date: _____

QA: N/C Closed: _____ Date: _____

NCR:		WORK ORDER NON-CONFORMANCE (NCR)							
DATE	STEP	Description of NC Section A	Corrective Action		Section B		Verification Section C	Approval Chief Eng	Approval QC Inspector
			Initial Chief Eng	Action Description Chief Eng	Sign & Date				

NOTE: Date & initial all entries